


AERODROME CHART-ICAO -

ARP: 36° 17' 07" N
006° 37' 09" E

AD.ELEV 706 M

TWR :	118.3-119.7(s)
GND :	121.9
APP :	120.1

RWY	DIRECTION	THR	BEARING STRENGTH
13	134°	361704.08 N 00636 53.34E	PCN 54F/C/W/T
31	314°	361607.98N 0063800.02 E	
16	157°	361716.9N 0063638.4 E	PCN 93/F/D/W/T
34	337°	361546 N 0063721 E	

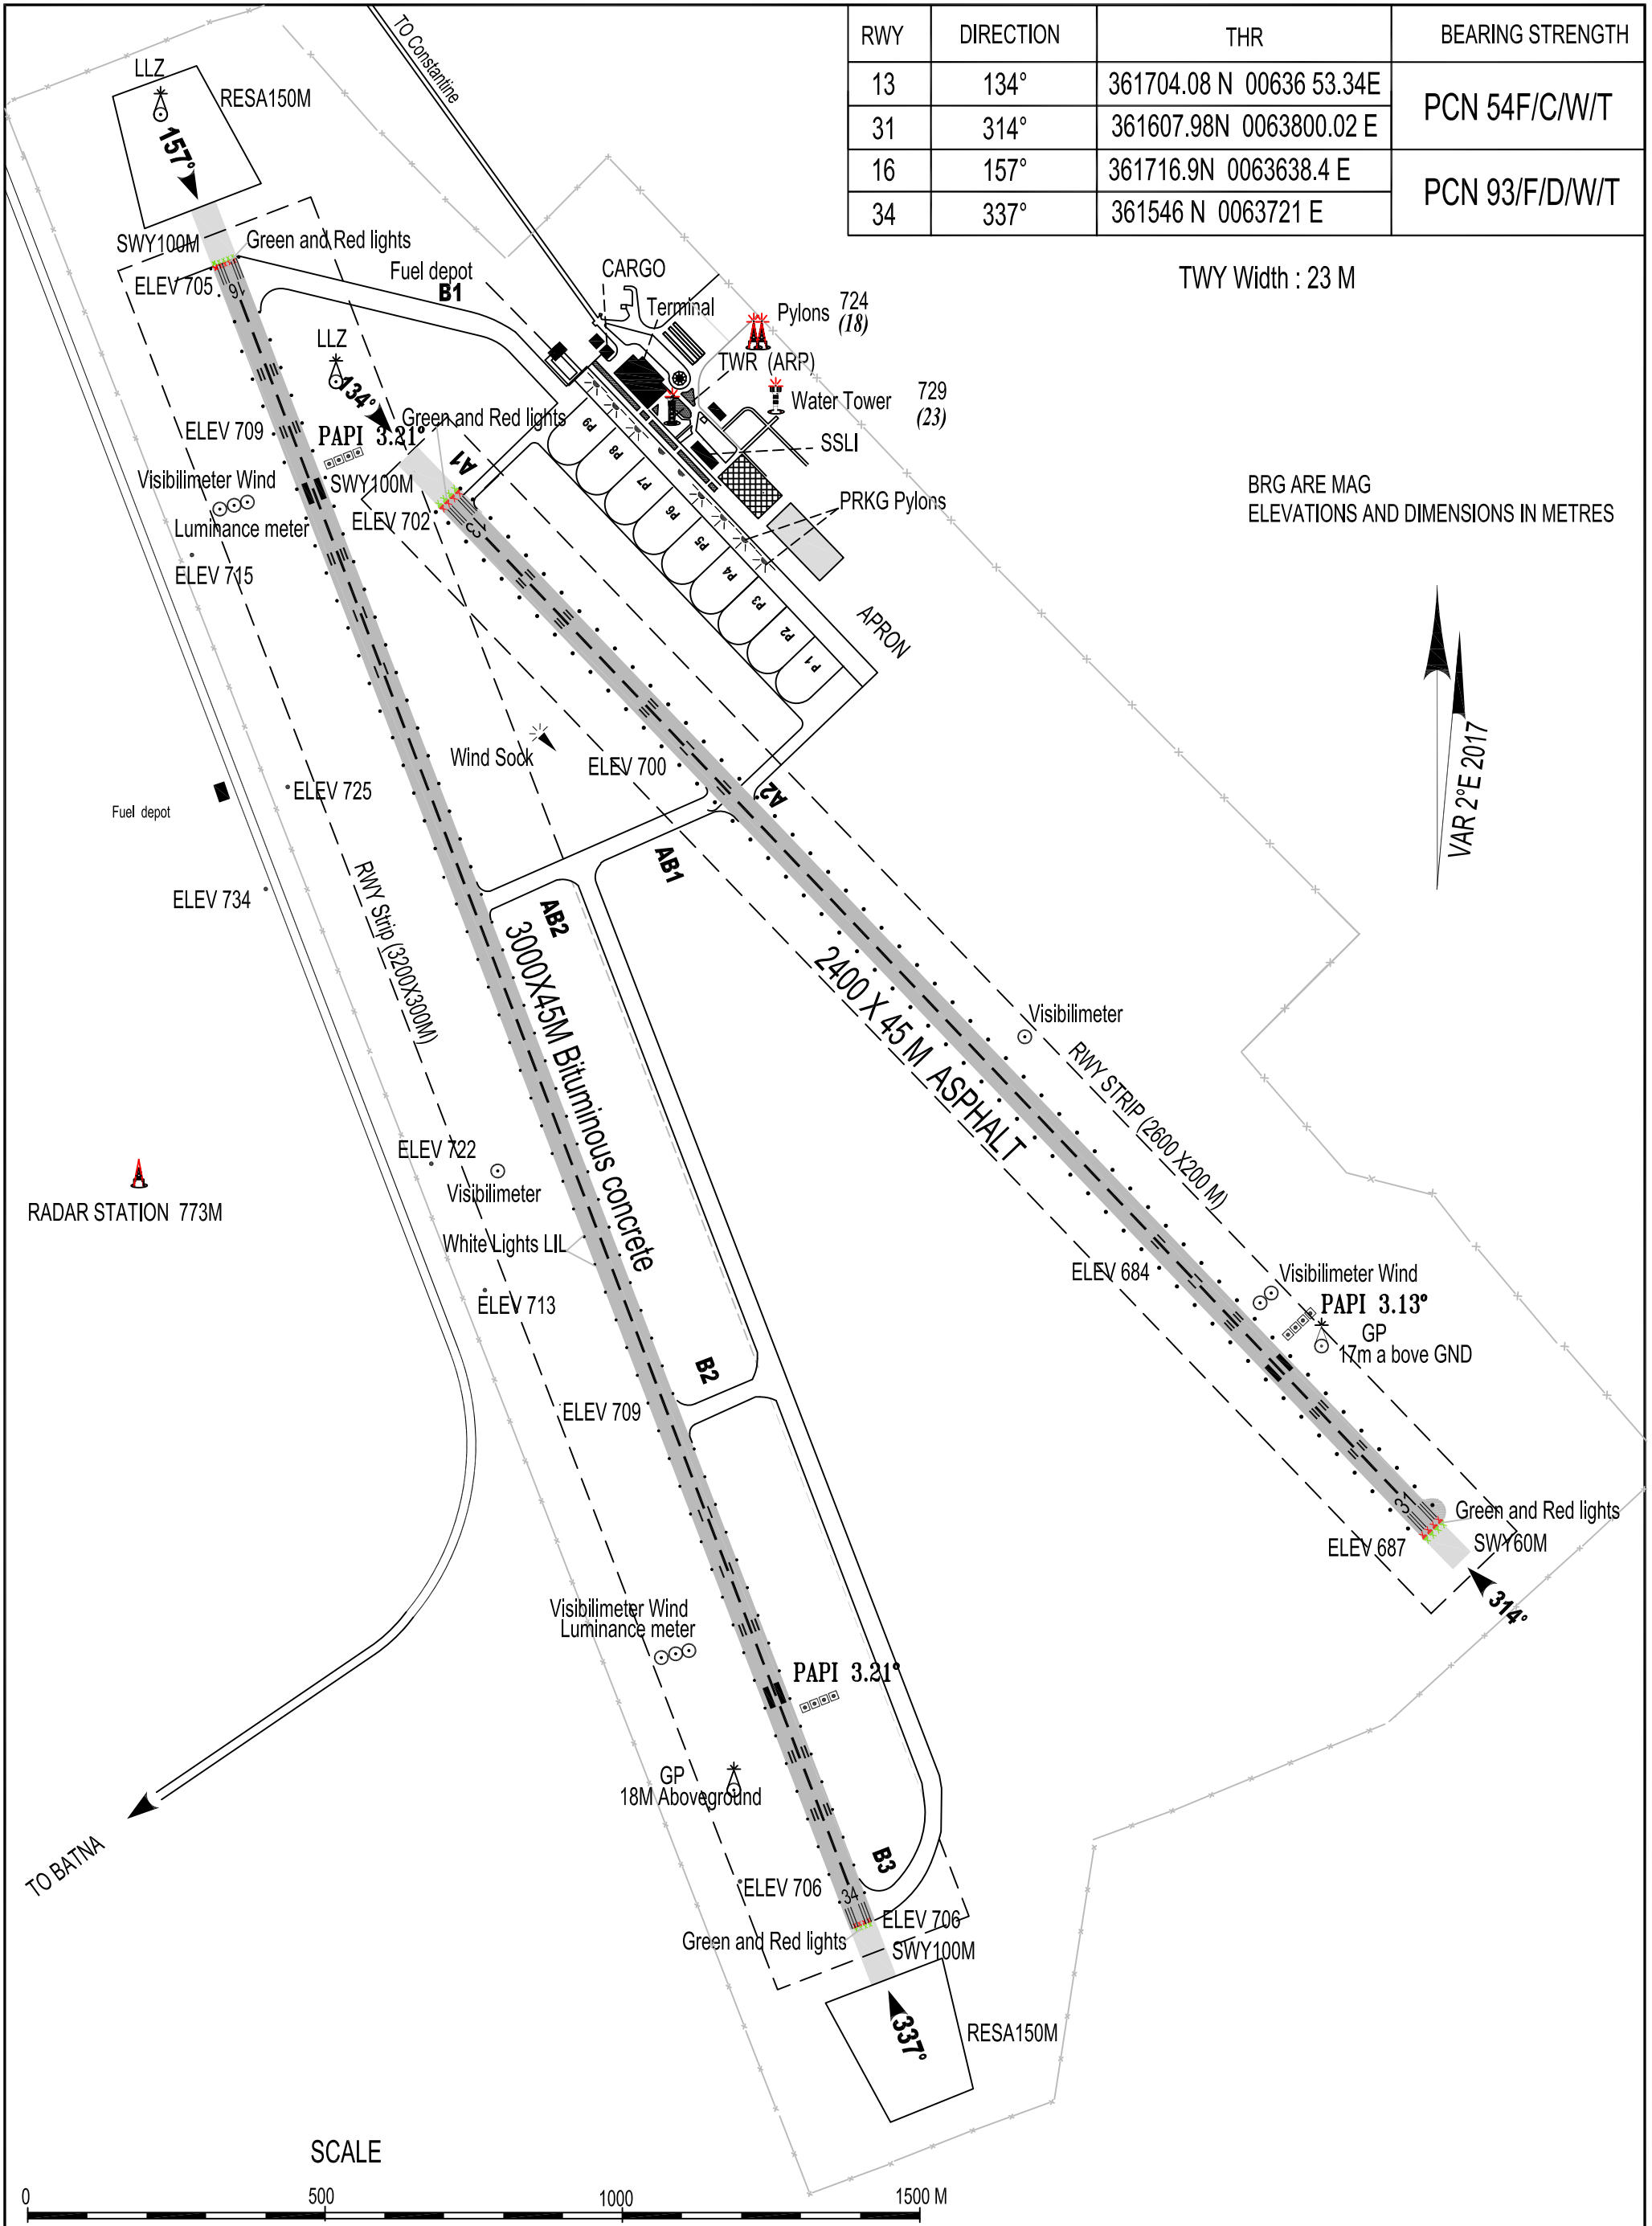

TWY Width : 23 M

BRG ARE MAG
ELEVATIONS AND DIMENSIONS IN METRES

VAR 2°E 2017

RADAR STATION 773M

SCALE

